

U-1

Grove Street

Main Street

Route 109

Skinner Street

Squam Lake Road

Quimby Field Road

Fairgrounds Road (Private)

R-12

R-12

R-12


R-12

JOHN E. O'DONNELL & ASSOCIATES
AUBURN, MAINE
1969

PROPERTY MAP
SANDWICH, N.H.

0 100 200
SCALE IN FEET

U - 2

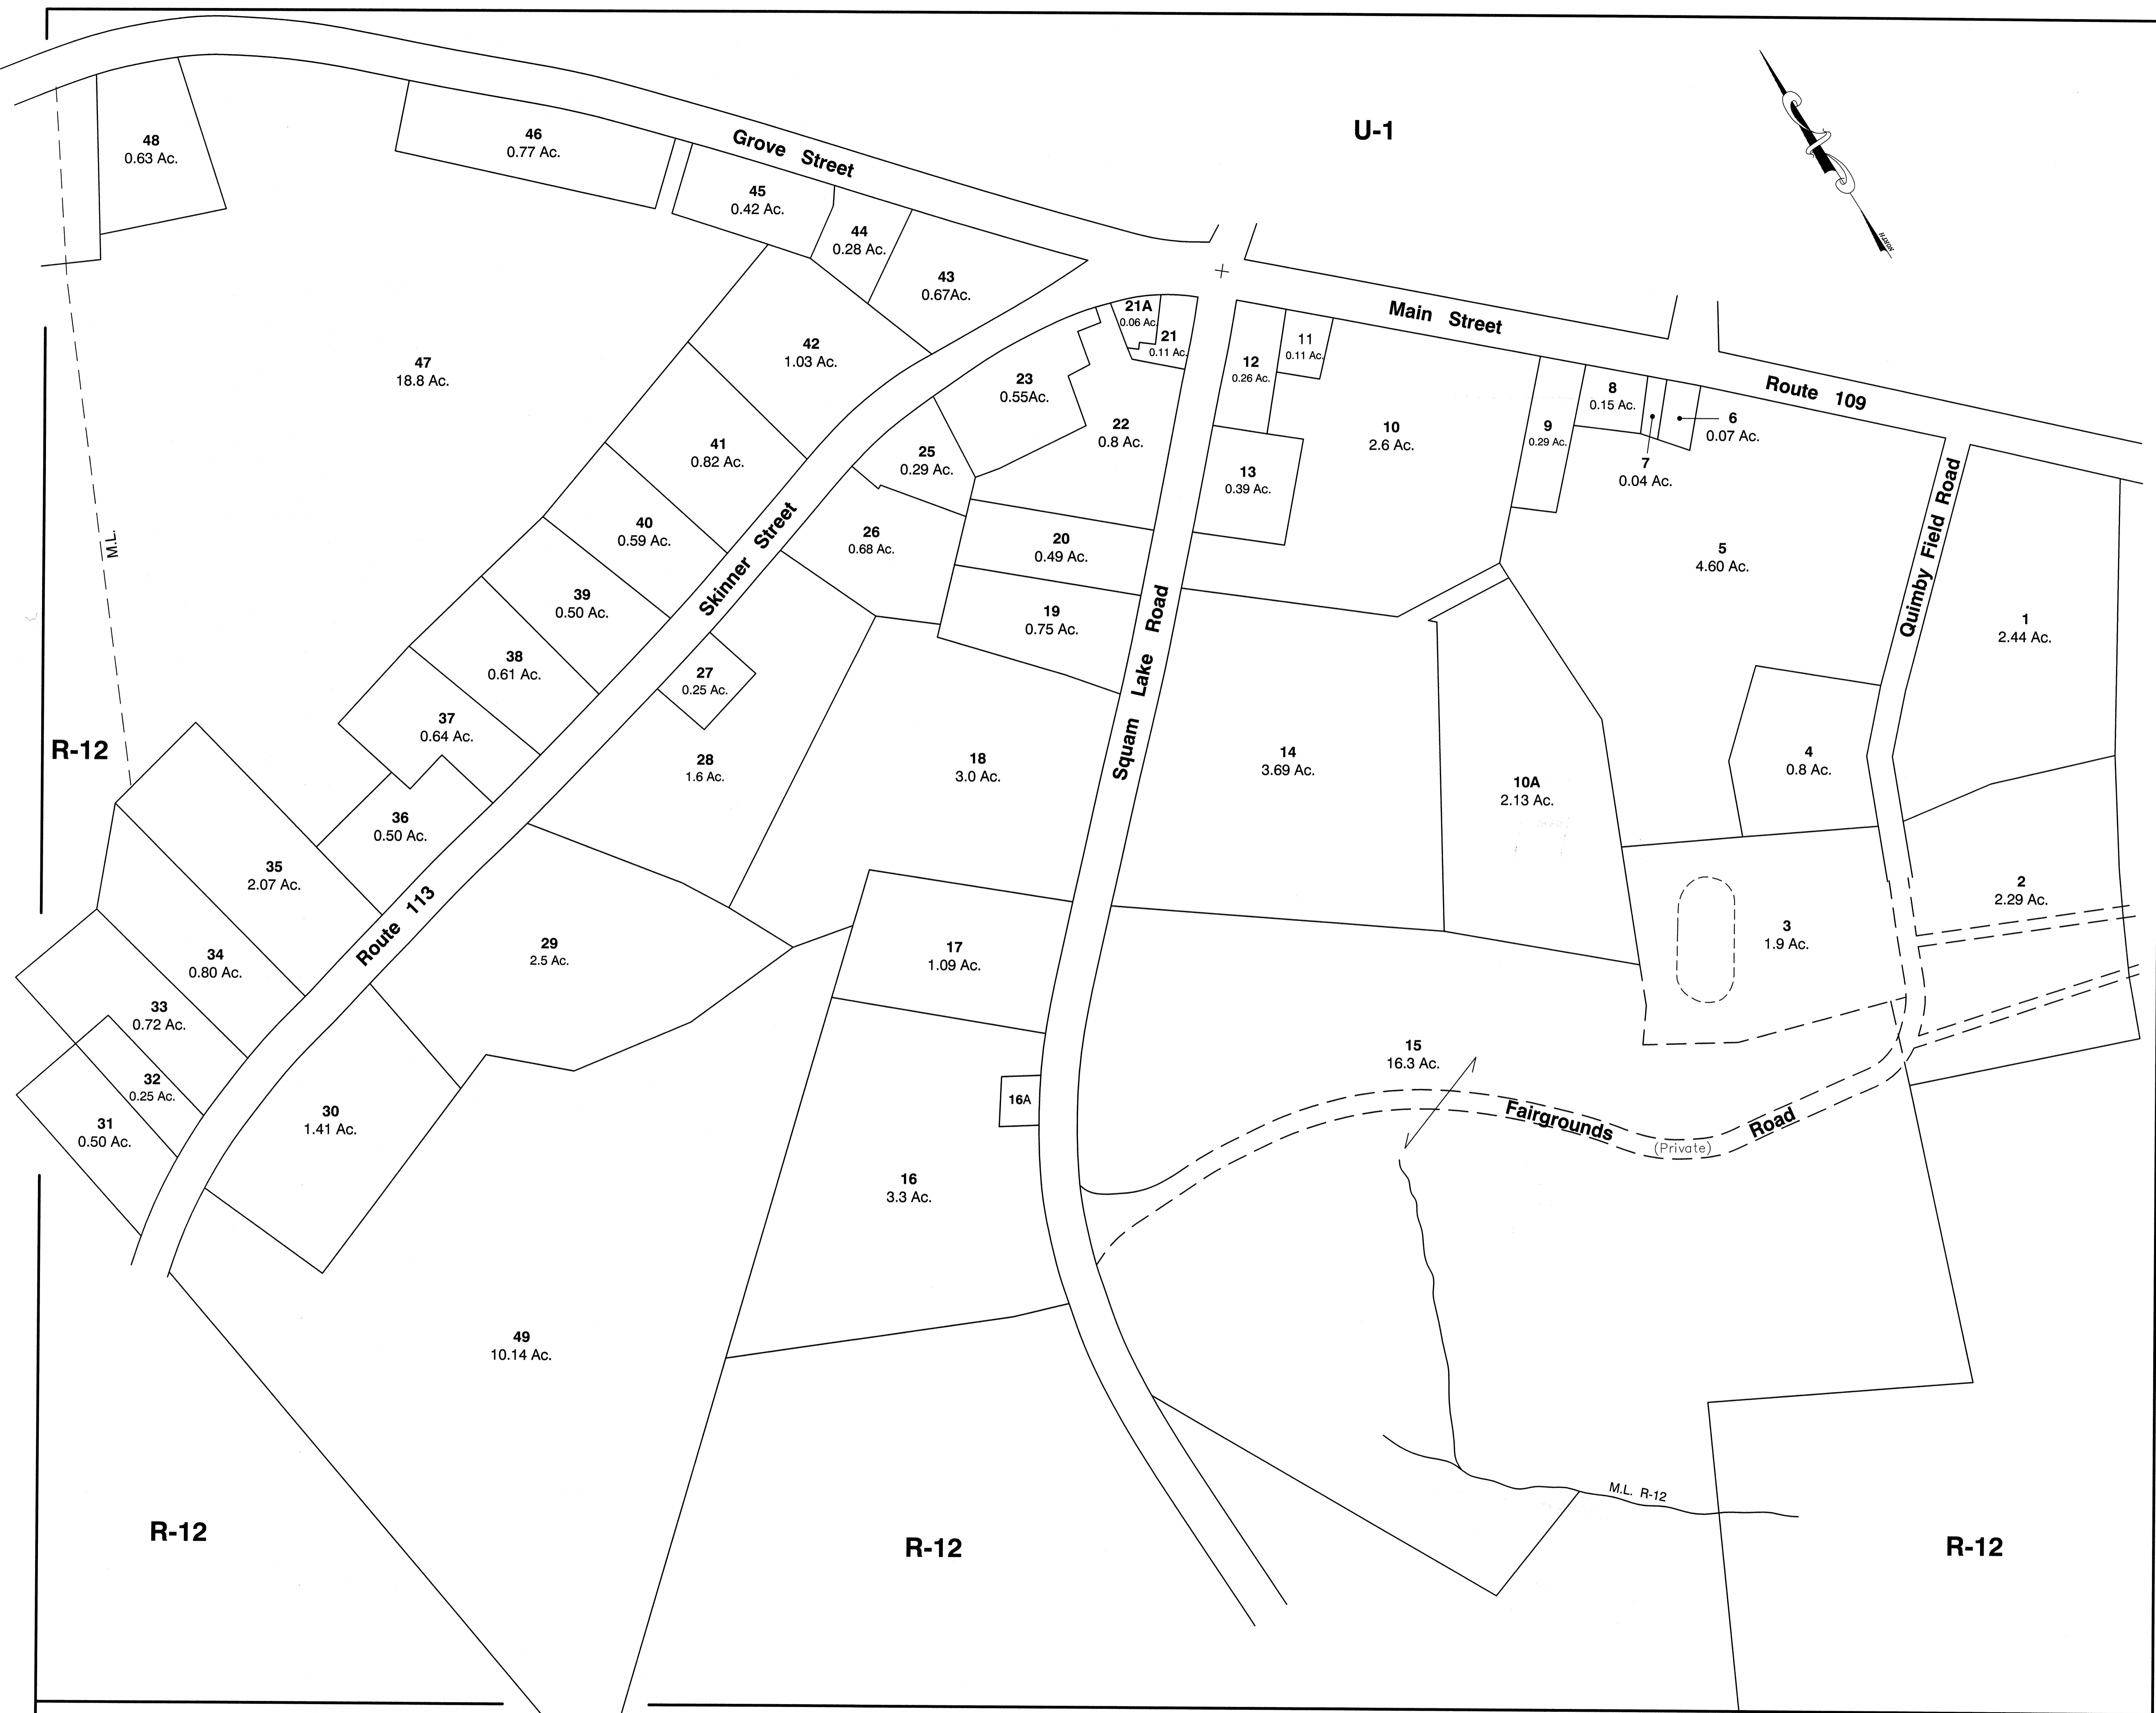

48
0.63 Ac.

46
0.77 Ac.

45
0.42 Ac.

44
0.28 Ac.

43
0.67 Ac.

47
18.8 Ac.

42
1.03 Ac.

23
0.55 Ac.

21A
0.06 Ac.

21
0.11 Ac.

12
0.26 Ac.

11
0.11 Ac.

10
2.6 Ac.

9
0.29 Ac.

8
0.15 Ac.

6
0.07 Ac.

7
0.04 Ac.

5
4.60 Ac.

1
2.44 Ac.

41
0.82 Ac.

25
0.29 Ac.

22
0.8 Ac.

13
0.39 Ac.

20
0.49 Ac.

19
0.75 Ac.

4
0.8 Ac.

2
2.29 Ac.

40
0.59 Ac.

26
0.68 Ac.

18
3.0 Ac.

10A
2.13 Ac.

3
1.9 Ac.

39
0.50 Ac.

27
0.25 Ac.

28
1.6 Ac.

17
1.09 Ac.

16A

16
3.3 Ac.

15
16.3 Ac.

37
0.64 Ac.

36
0.50 Ac.

29
2.5 Ac.

35
2.07 Ac.

34
0.80 Ac.

33
0.72 Ac.

32
0.25 Ac.

31
0.50 Ac.

30
1.41 Ac.

49
10.14 Ac.